


Roof Plan
Scale 1/8"=1'
Pitch all 8:12

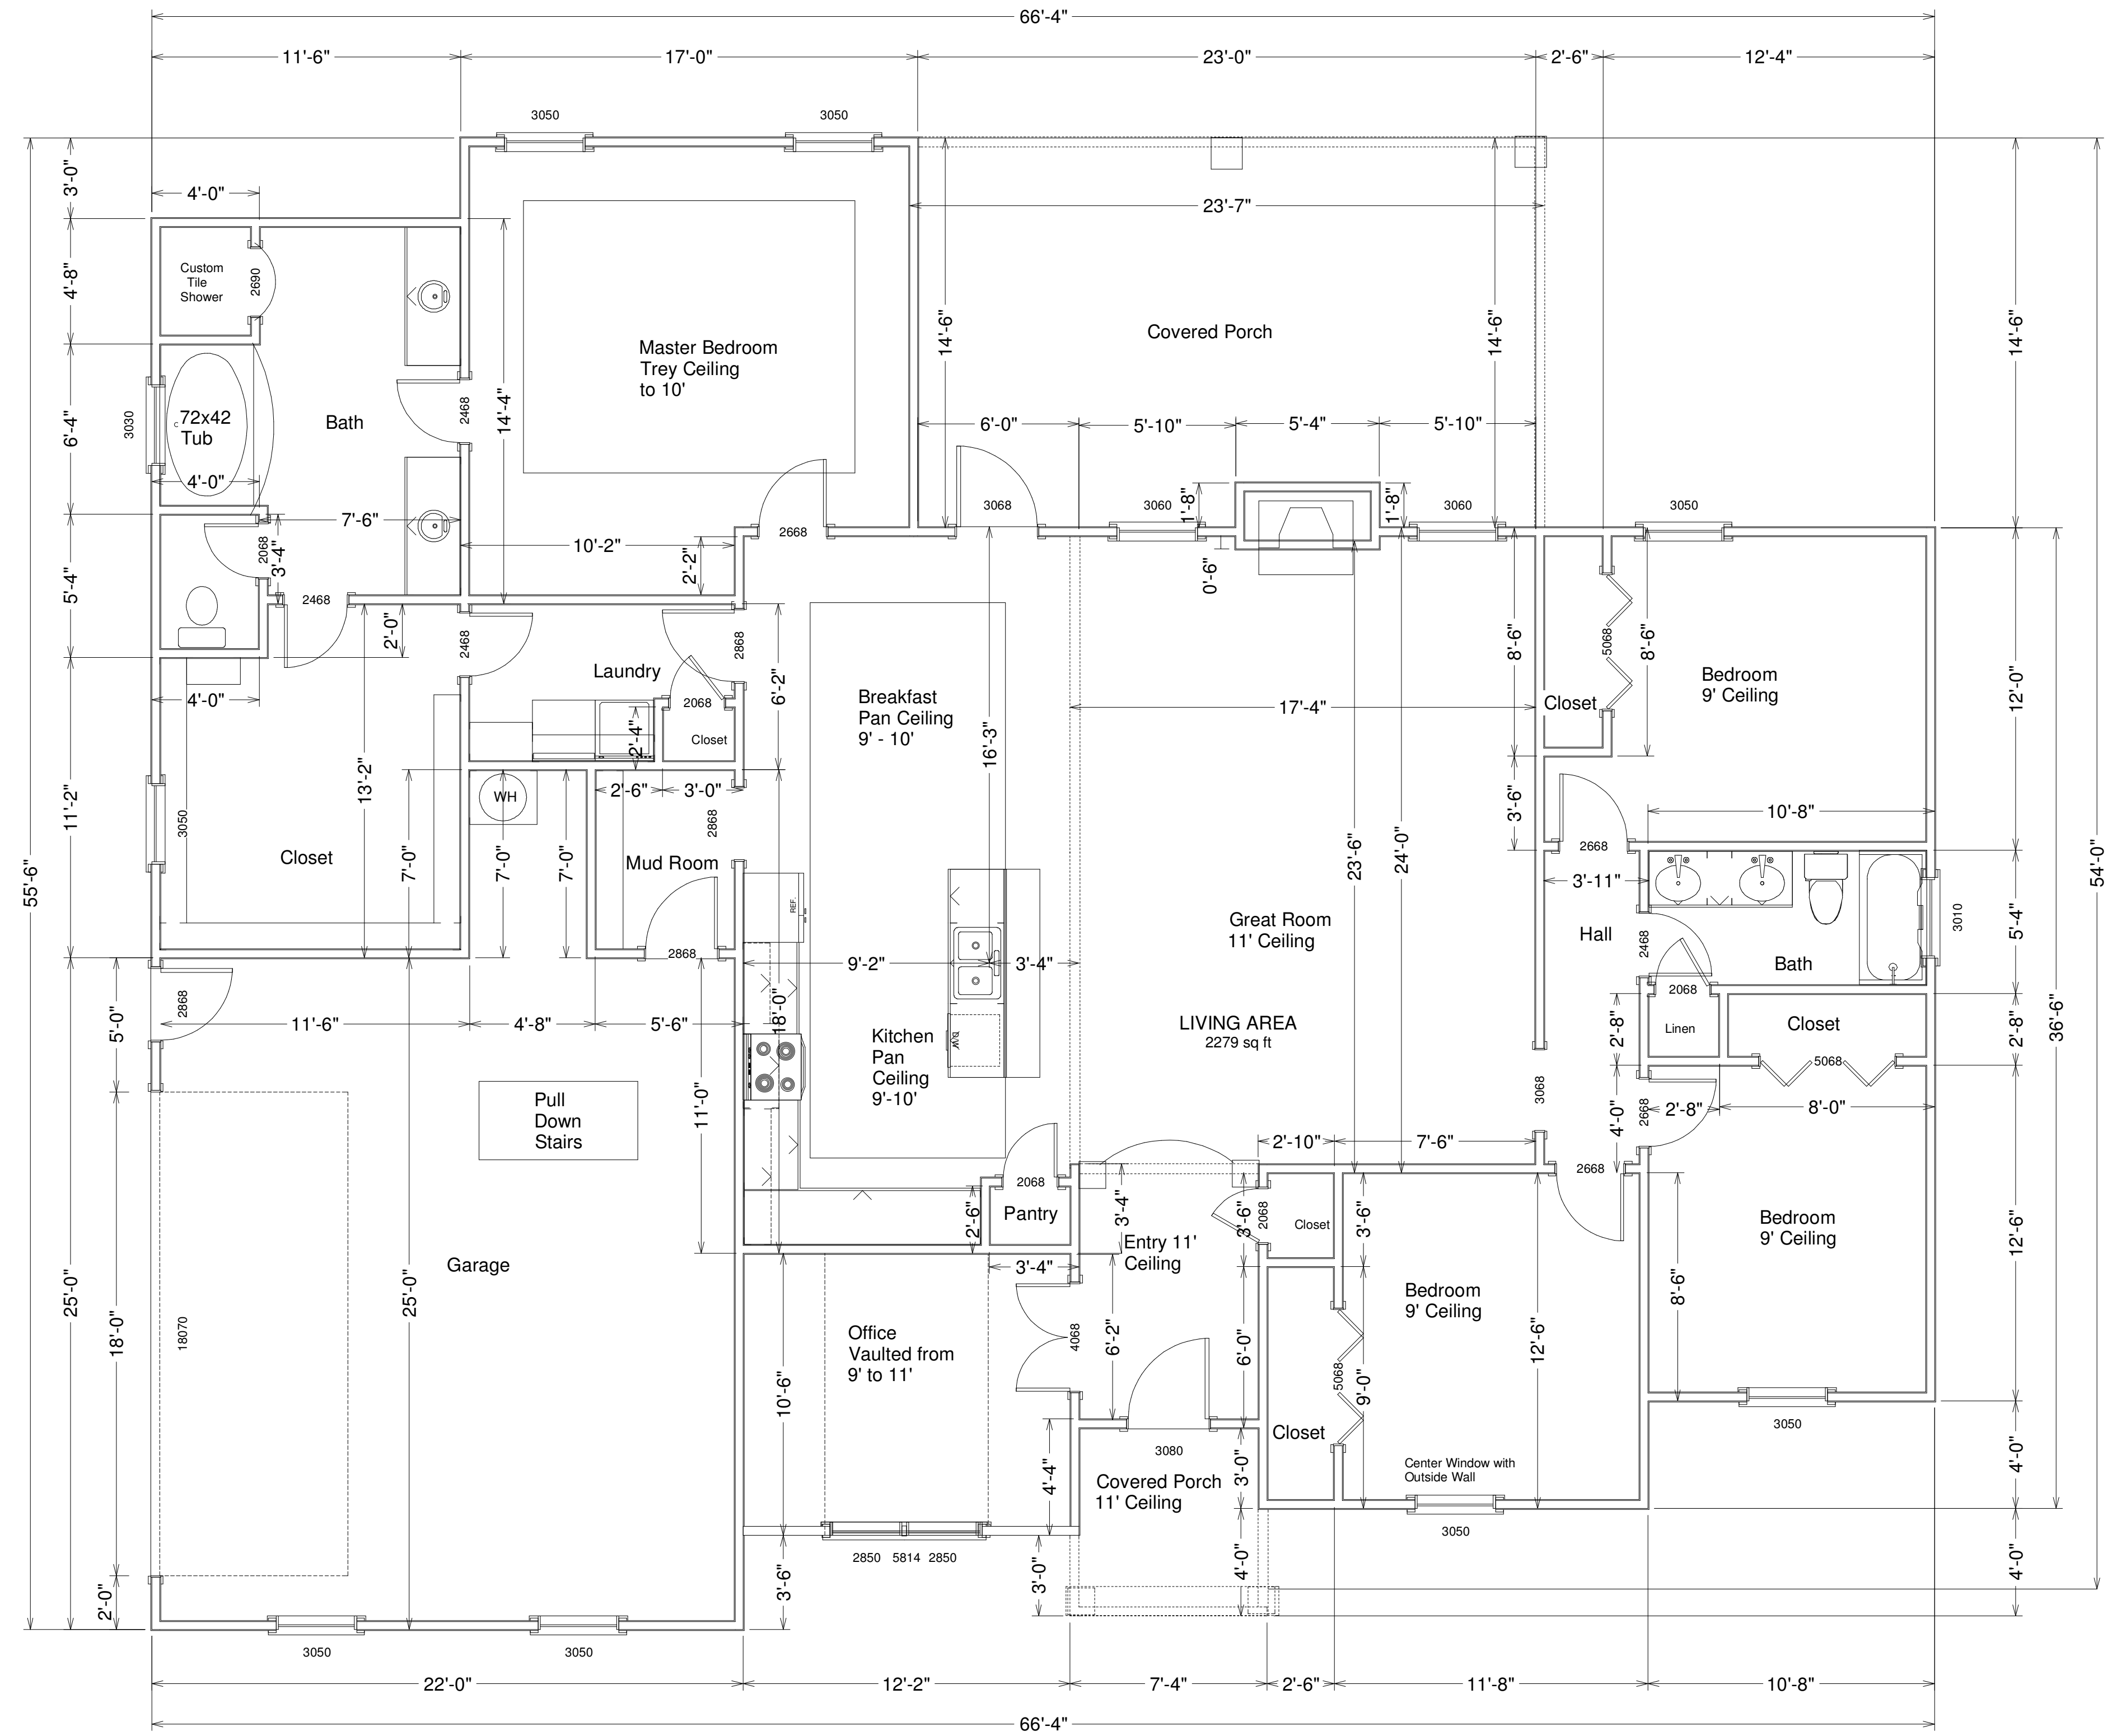

Heated & Cooled: 2,279 SF
Total Under Roof: 3,242 SF
*does not include exterior brick

Scale 1/4"=1'
Roof: 8:12
Walls: 9' unless noted.

Deer Valley Lot 9
Mark Shepard
501-317-6602


PLEASE NOTE:
Due to the impossibility of providing any personal and/or on-site consultation or supervision and control over the actual construction, and because of the great variance in local building code requirements, building site conditions, and weather conditions, Rick W. Johnson and/or Covenant Home Builders, Inc. assumes no responsibilities for any damages including structural failures due to any deficiencies, omissions, or errors in the design or prints.
Contractor or Builder should verify all dimensions prior to construction. Calculated dimensions take precedence over scaled dimensions.
Contractor or Builder should also comply with all local & state building codes and engineered aspects of the home should incorporate actual site conditions.




Left Elevation
Scale 1/4"=1'



Front Elevation
Scale 1/4"=1'

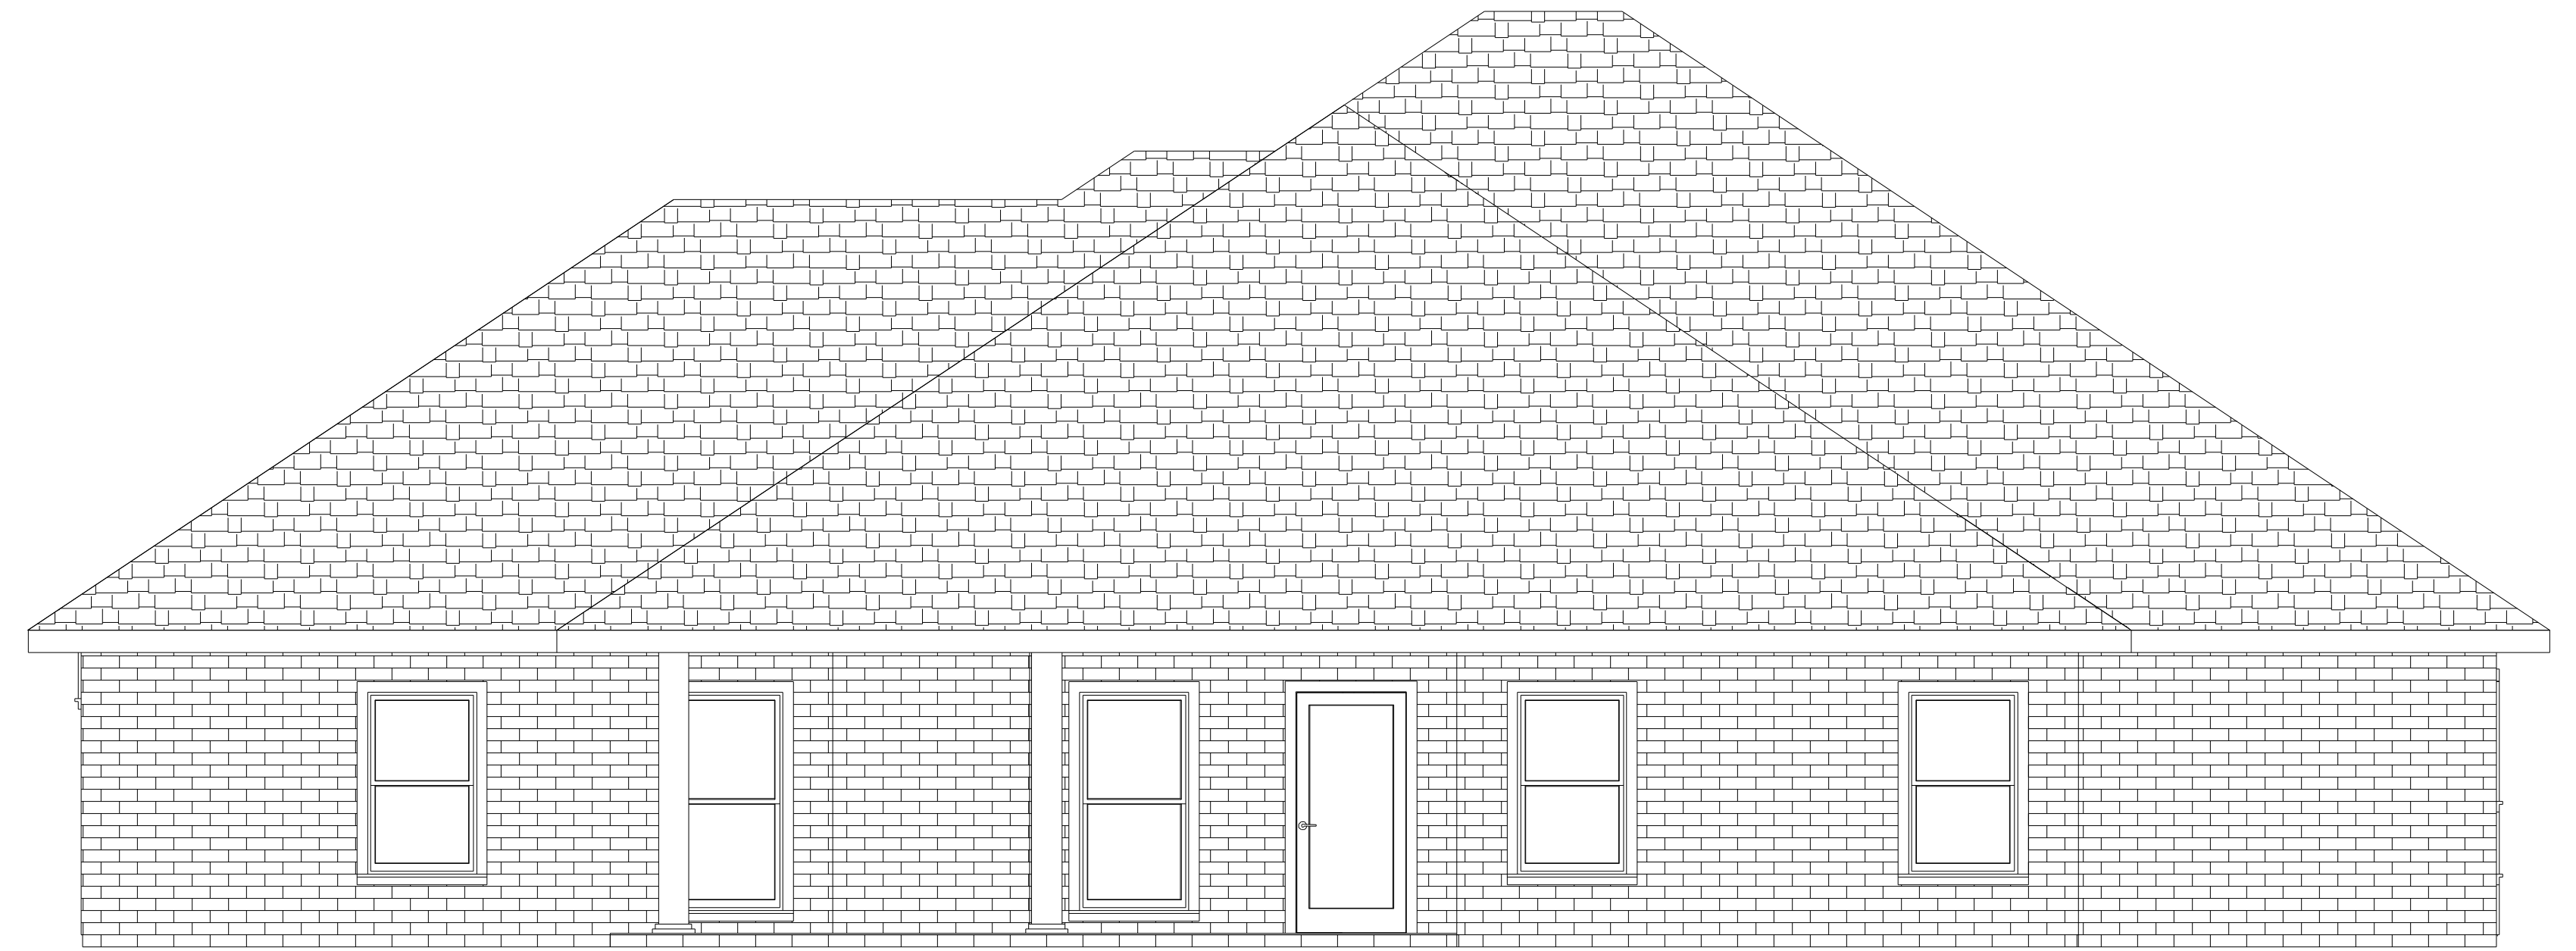

Rear Elevation
Scale 1/4"=1'

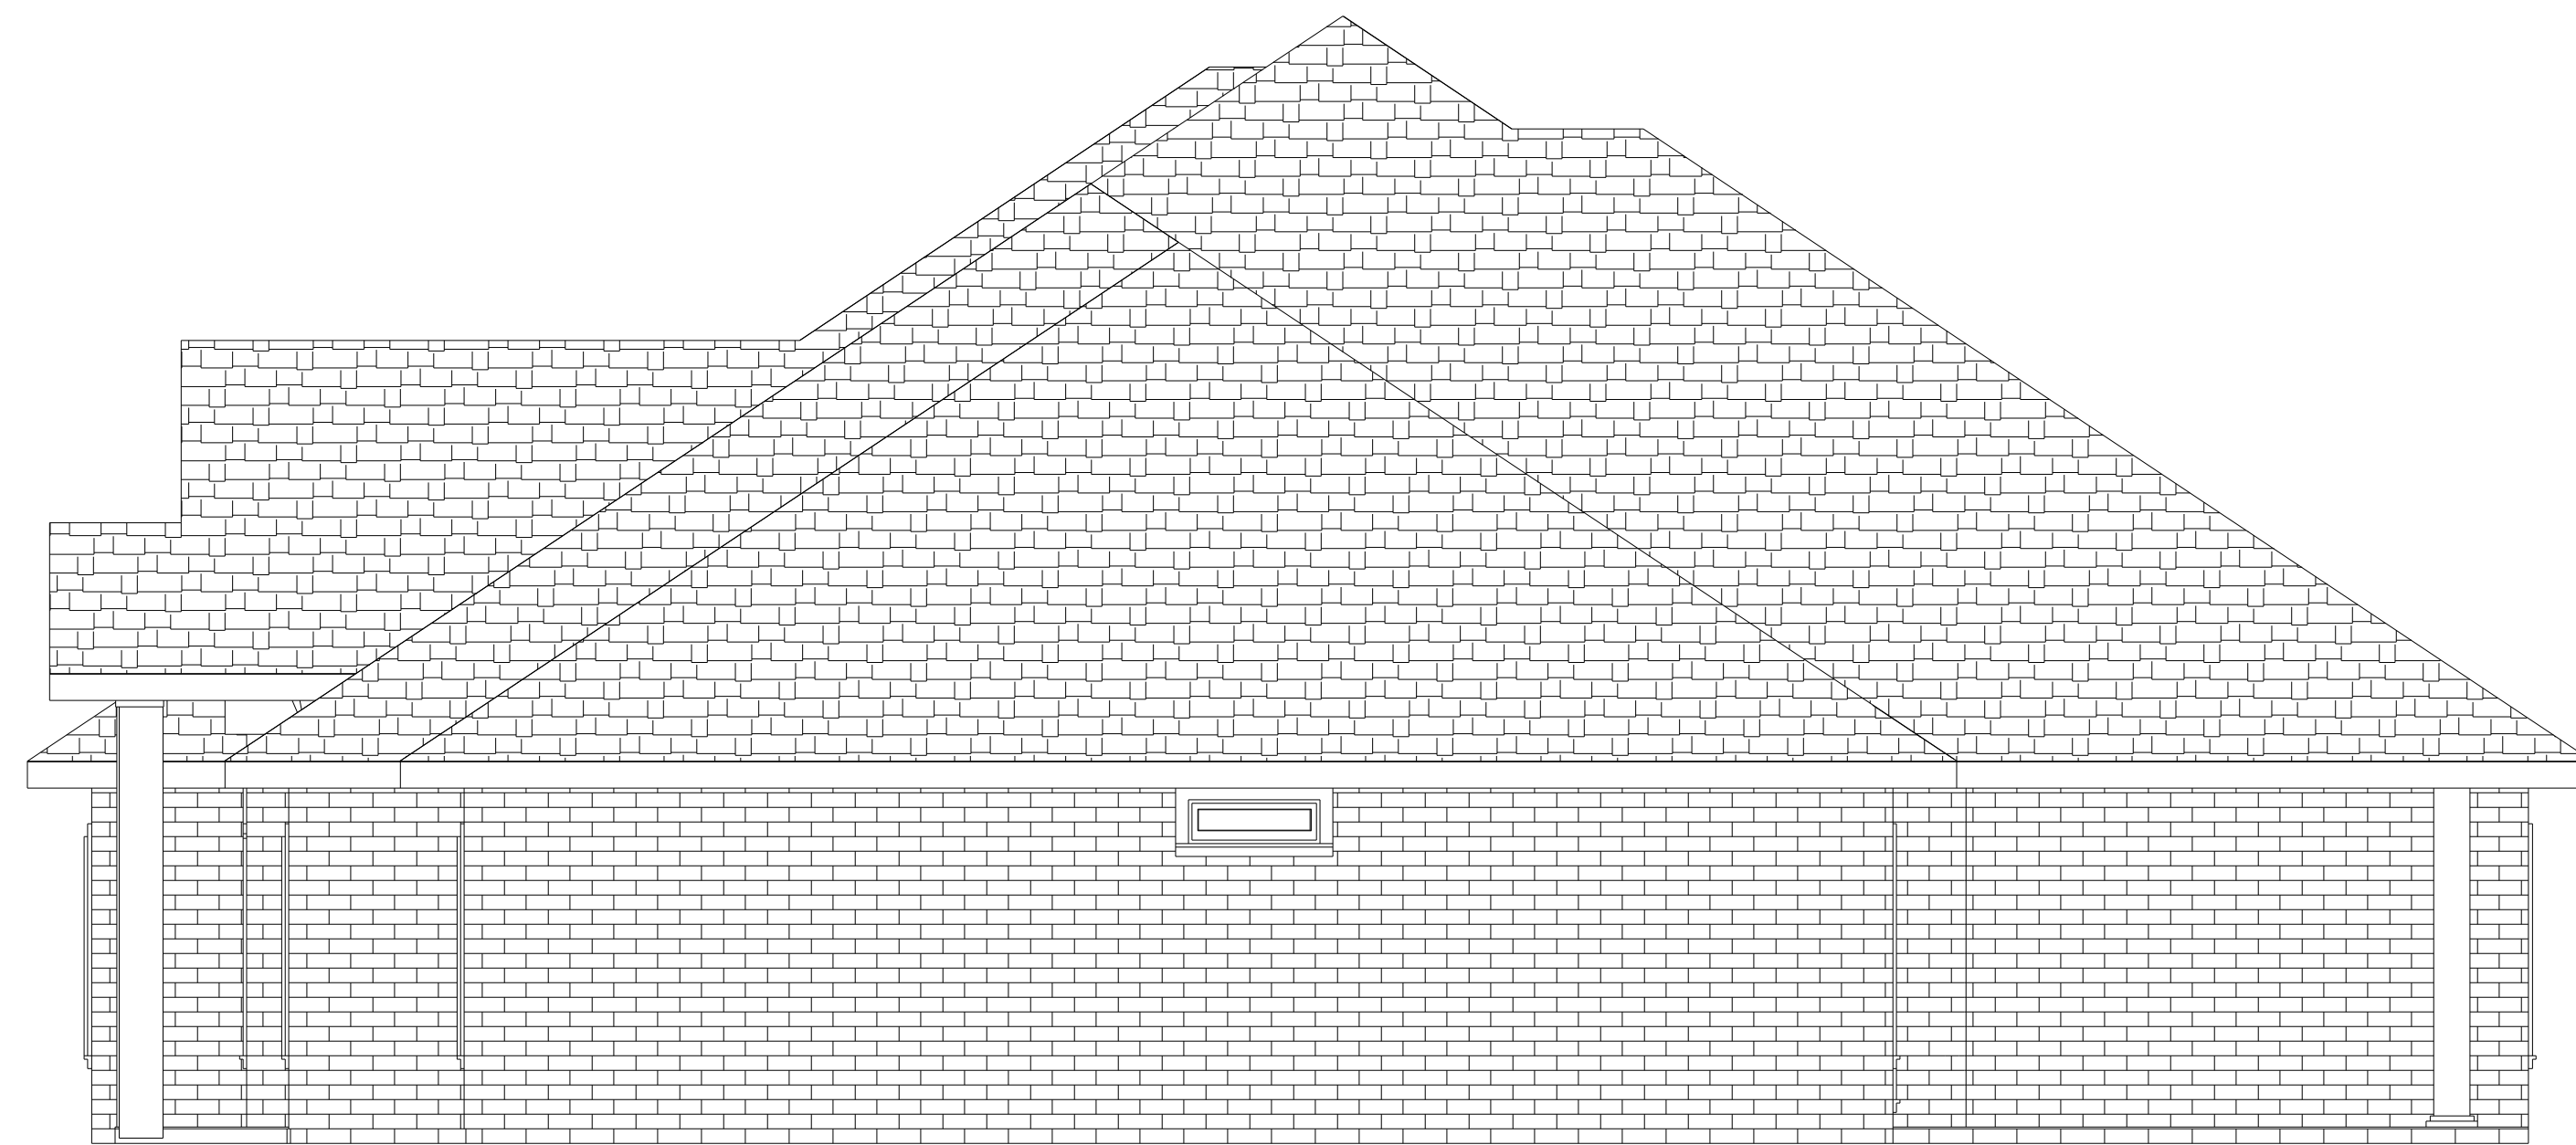

Right Elevation
Scale 1/4"=1'

PLEASE NOTE:
Due to the impossibility of providing any personal and/or on-site consultation or supervision and control over the actual construction, and because of the great variance in local building code requirements, building site conditions, and weather conditions, Rick W. Johnson and/or Covenant Home Builders, Inc. assumes no responsibility for any damages including structural failures due to any deficiencies, omissions, or errors in the design or prints.
Contractor or Builder should verify all dimensions prior to construction. Calculated dimensions take precedence over scaled dimensions.
Contractor or Builder should also comply with all local & state building codes and engineered aspects of the home should incorporate actual site conditions.