


Roof Plan  
Scale 1/8"=1'  
Pitch all 9:12



Front Right Elevation  
Scale 1/8"=1'

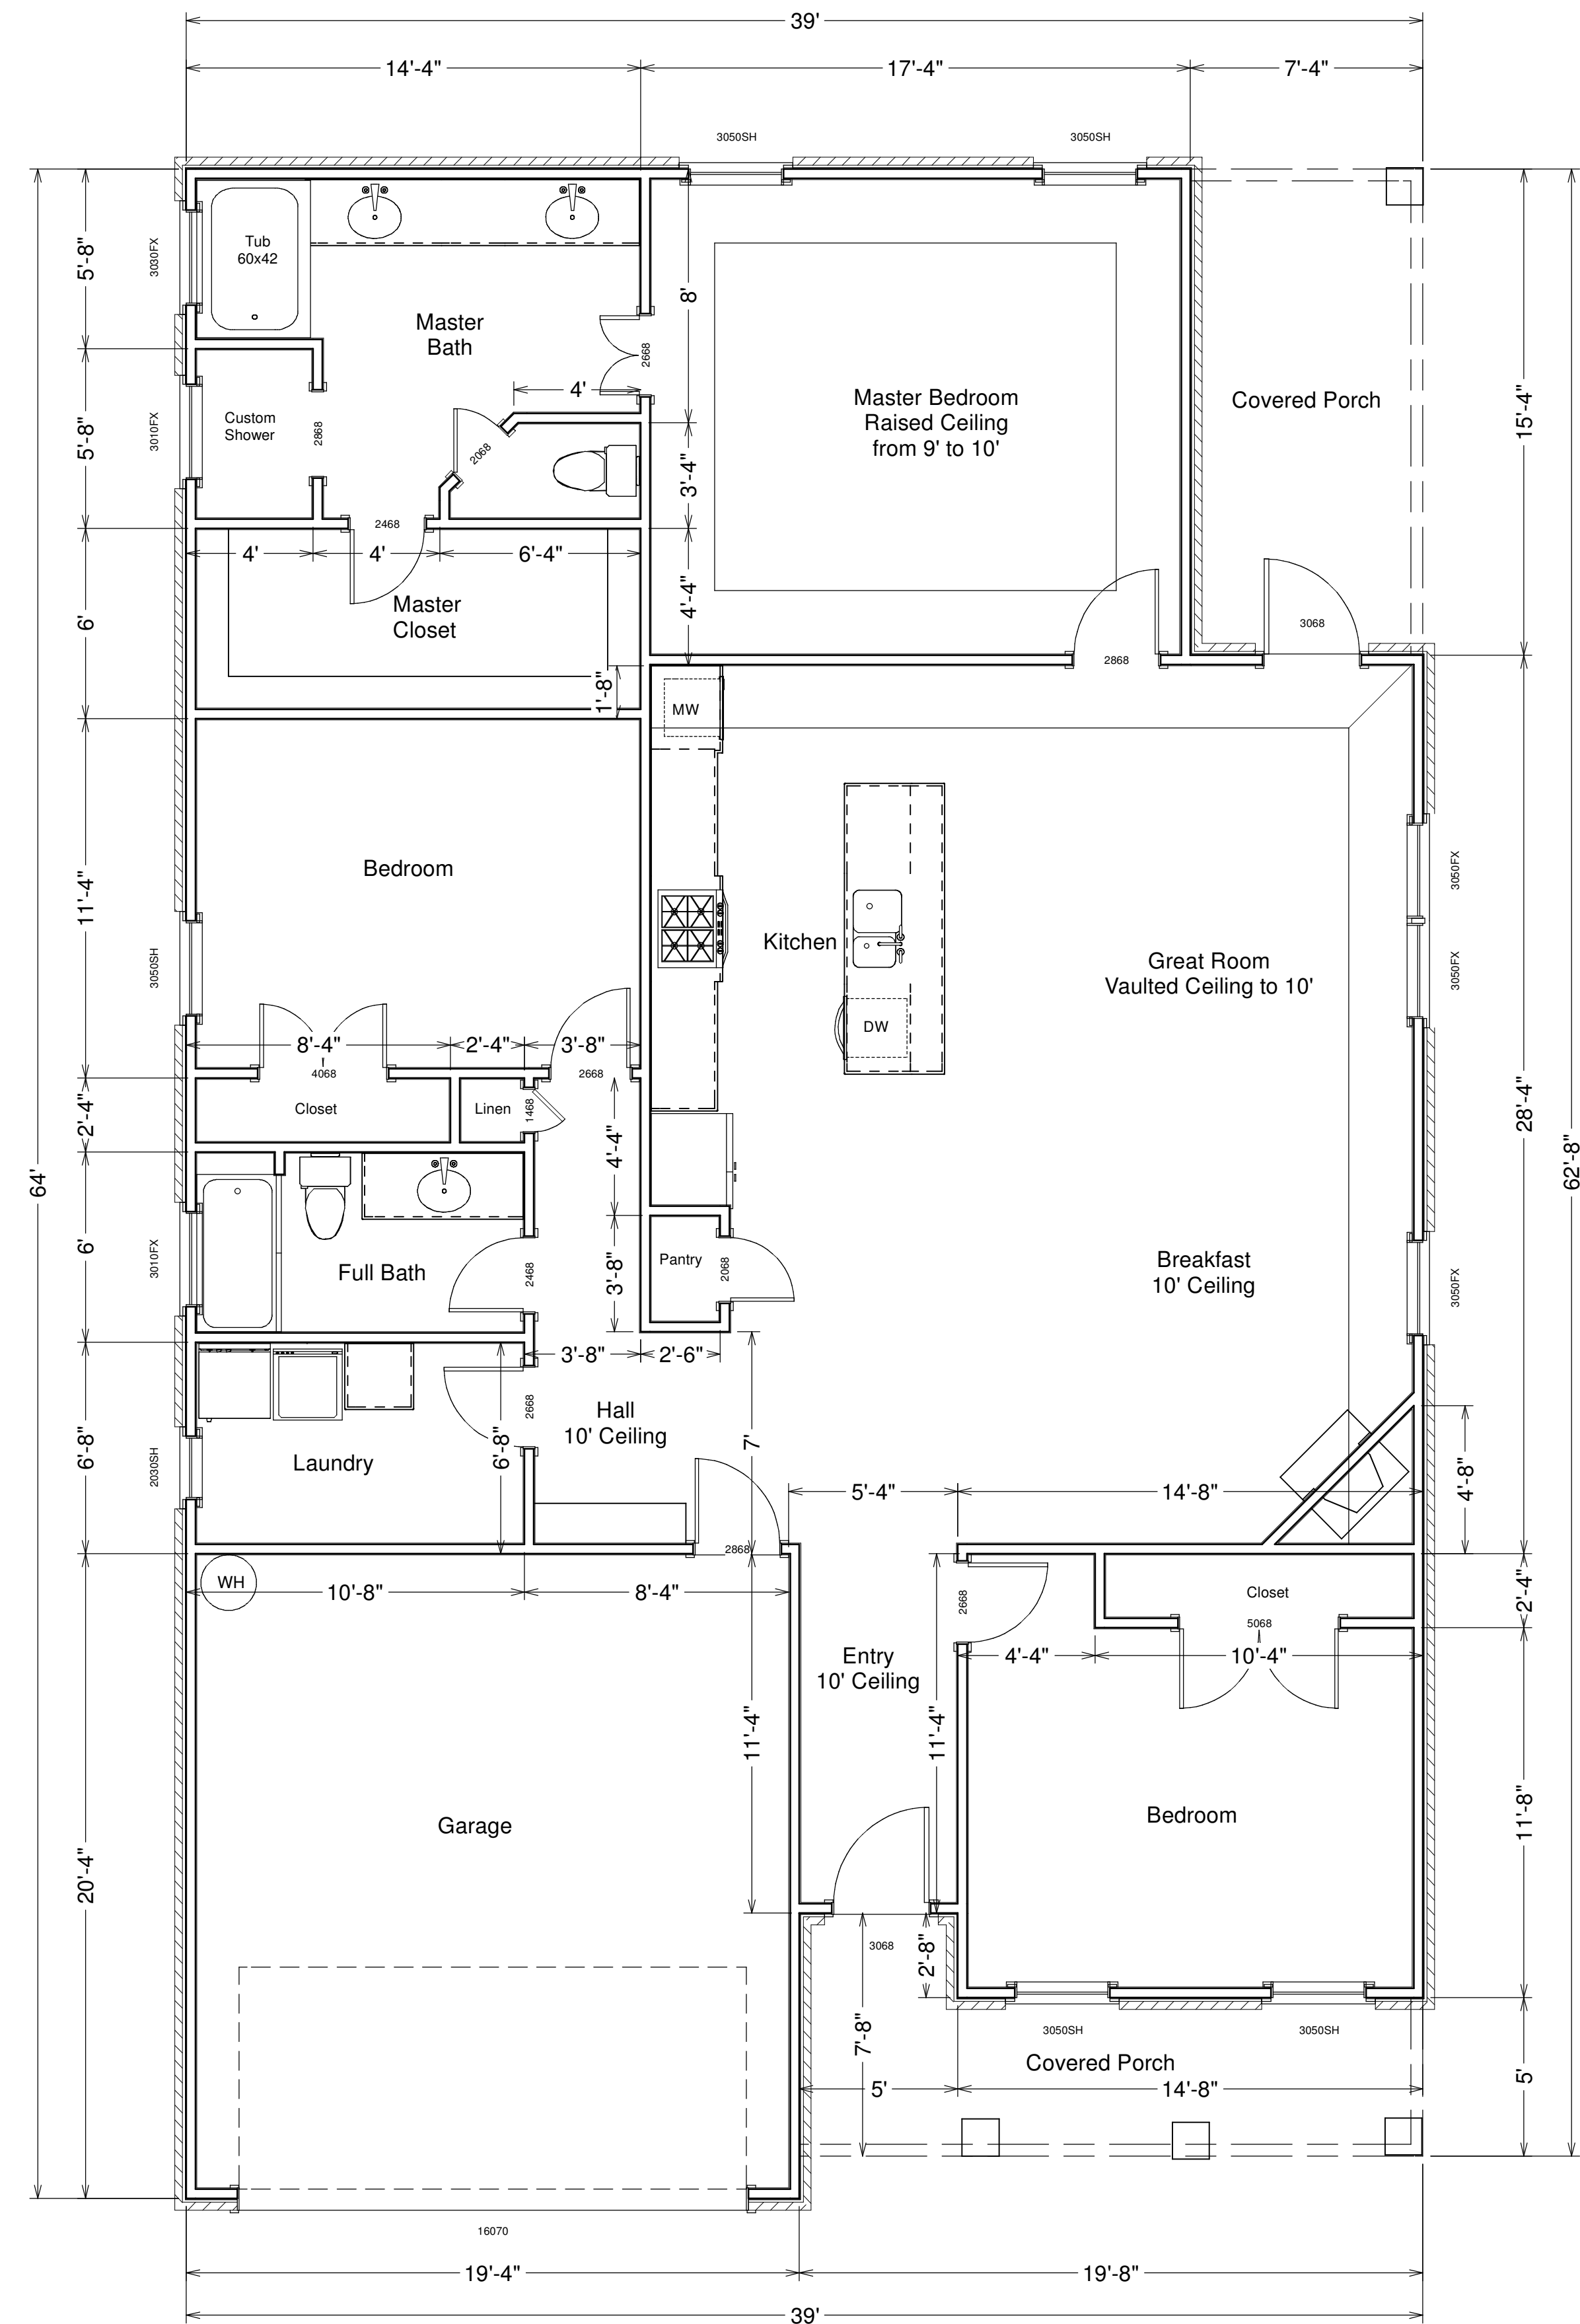


Scale 1/4"=1'  
Walls 9' unless noted  
Roof 9:12 pitch

Heated & Cooled including exterior brick: 1,910 SF  
\*without brick: 1,856SF

Total Framing Under Roof: 2,470 SF


**PLEASE NOTE:**  
Due to the impossibility of providing any personal and/or on-site consultation or supervision and control over the actual construction, and because of the great variance in local building code requirements, building site conditions, and weather conditions, Rick Johnson, Covenant Home Design & Covenant Home Builders, Inc. assumes no responsibility for any damages including structural failures due to any deficiencies, omissions, or errors in the design or prints.  
Contractor or Builder should verify all dimensions prior to construction. Calculated dimensions take precedence over scaled dimensions.  
Contractor or Builder should also comply with all local & state building codes and engineered aspects of the home should incorporate actual site conditions.

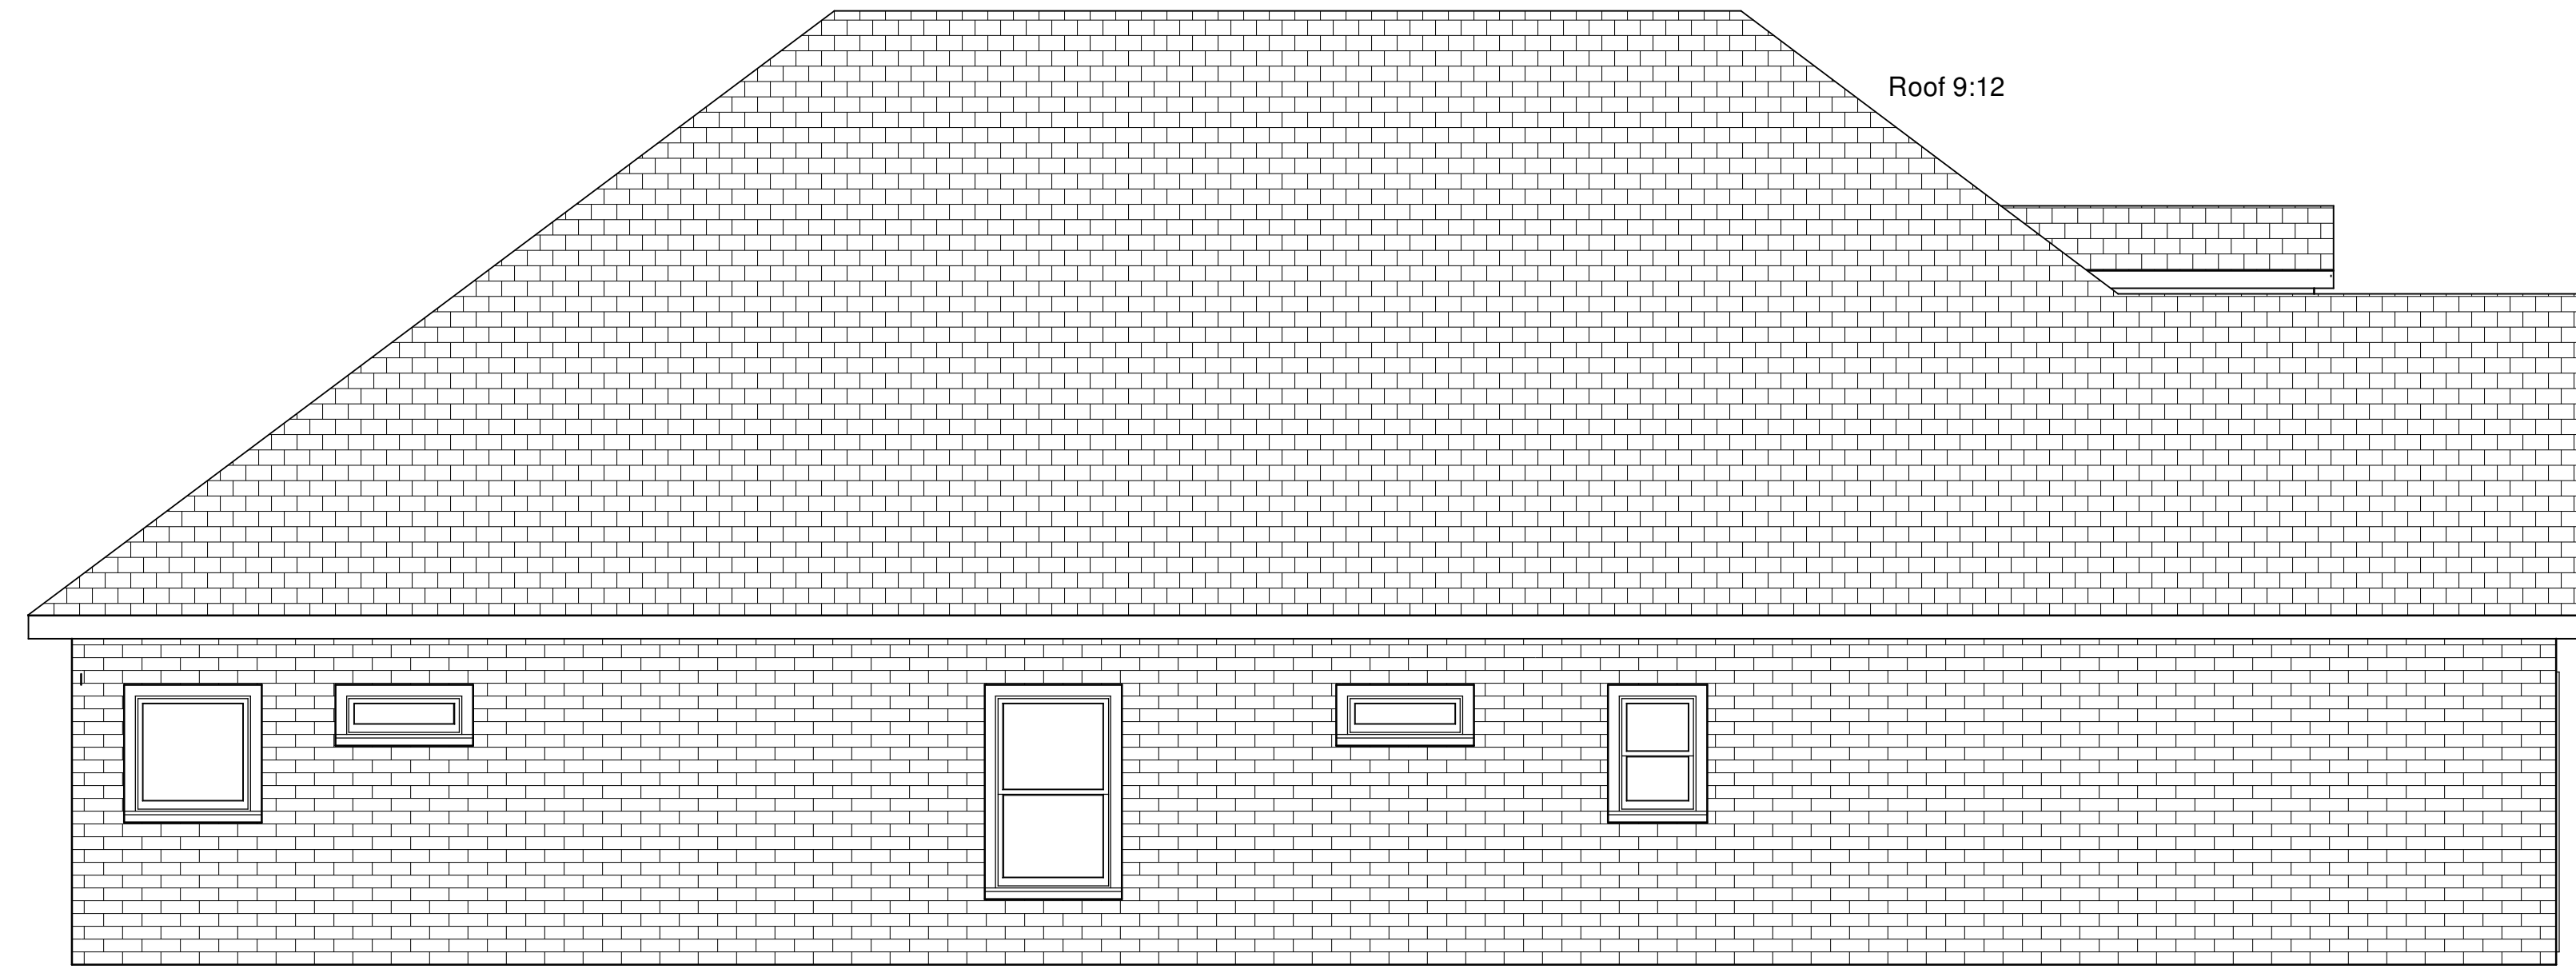


Left Elevation  
Scale 1/4"=1'



Front Elevation  
Scale 1/4"=1'

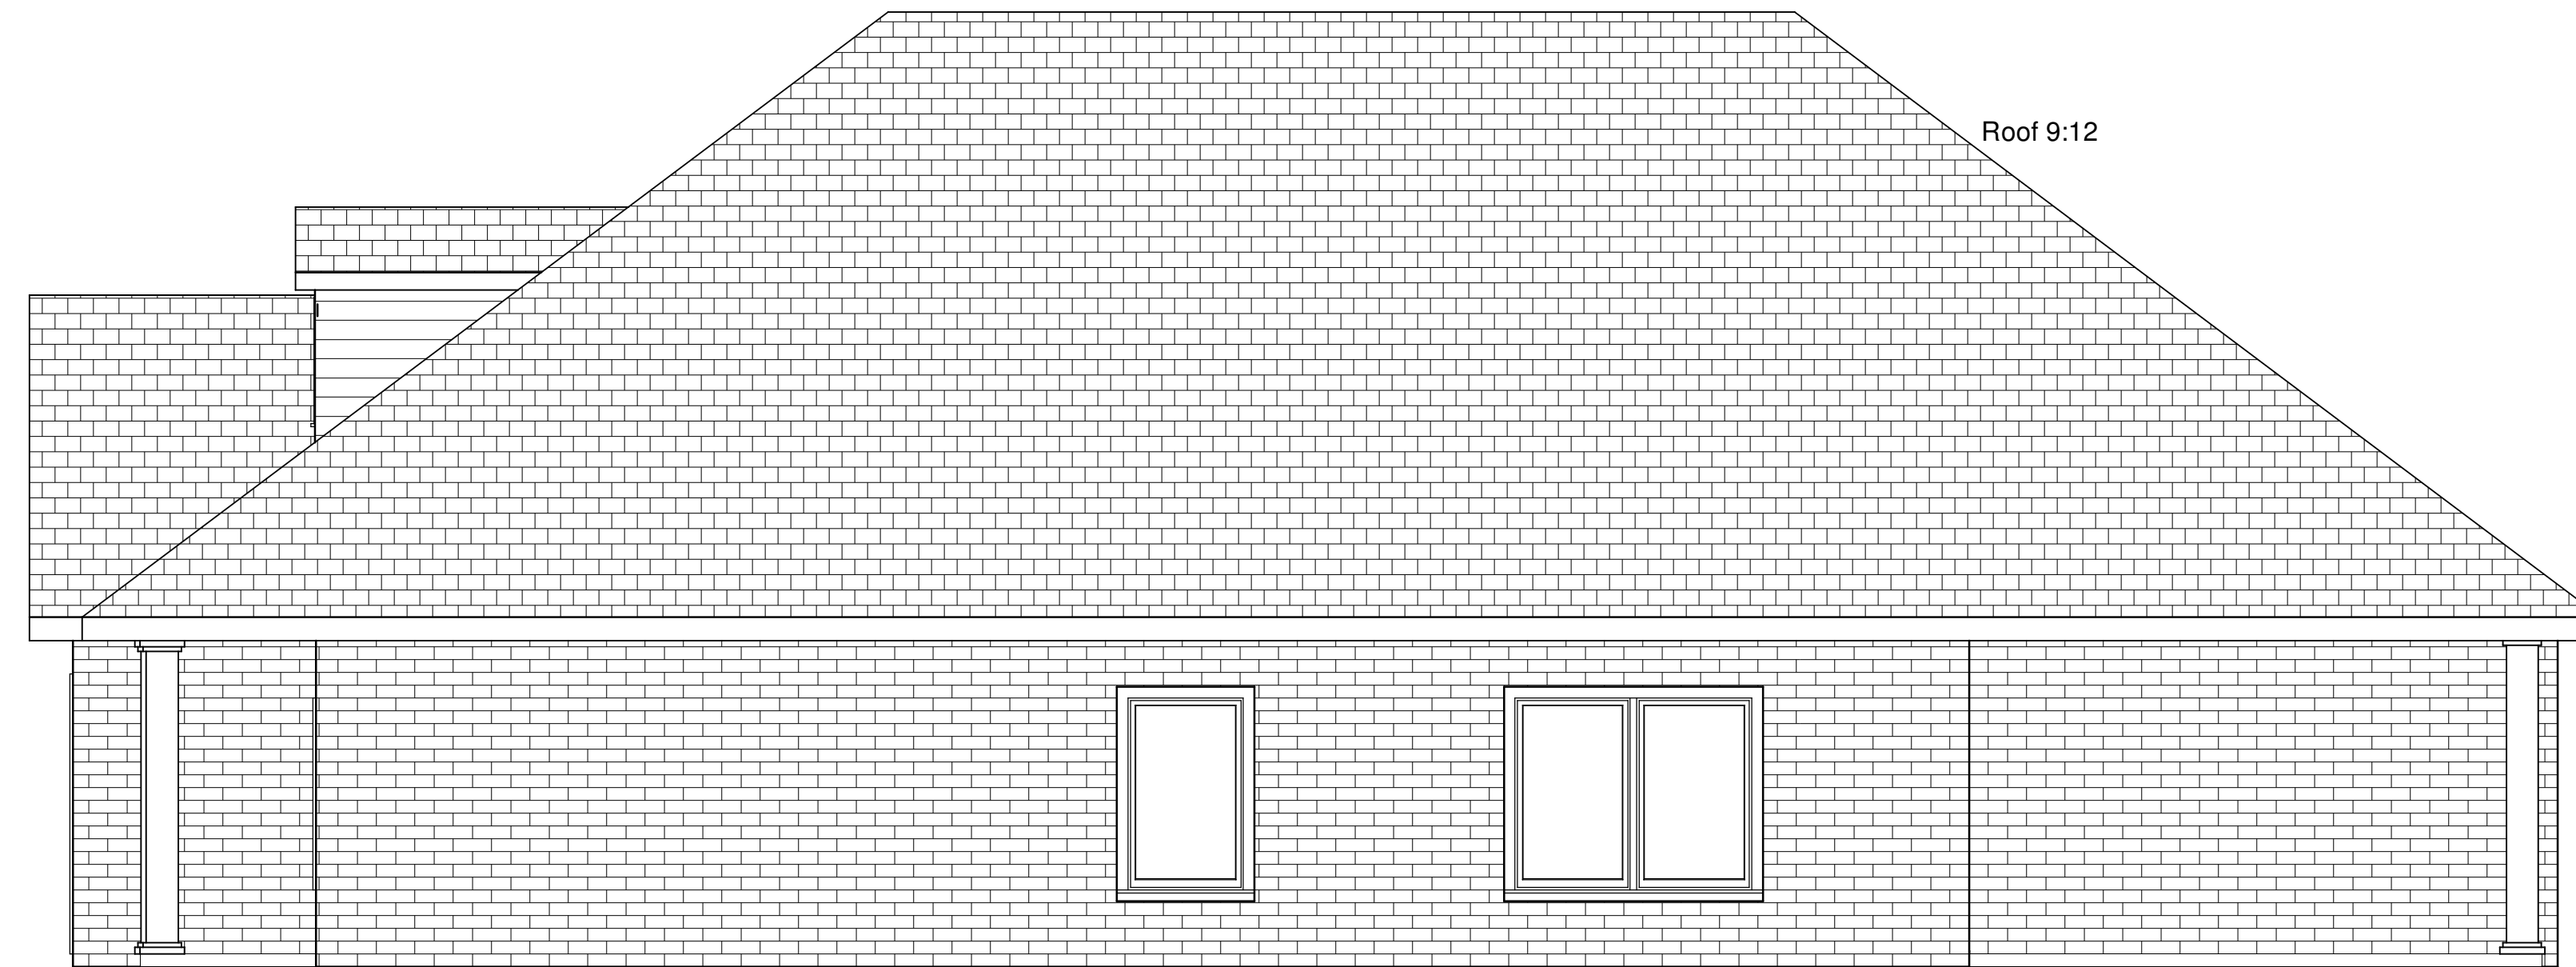

Right Elevation  
Scale 1/4"=1'

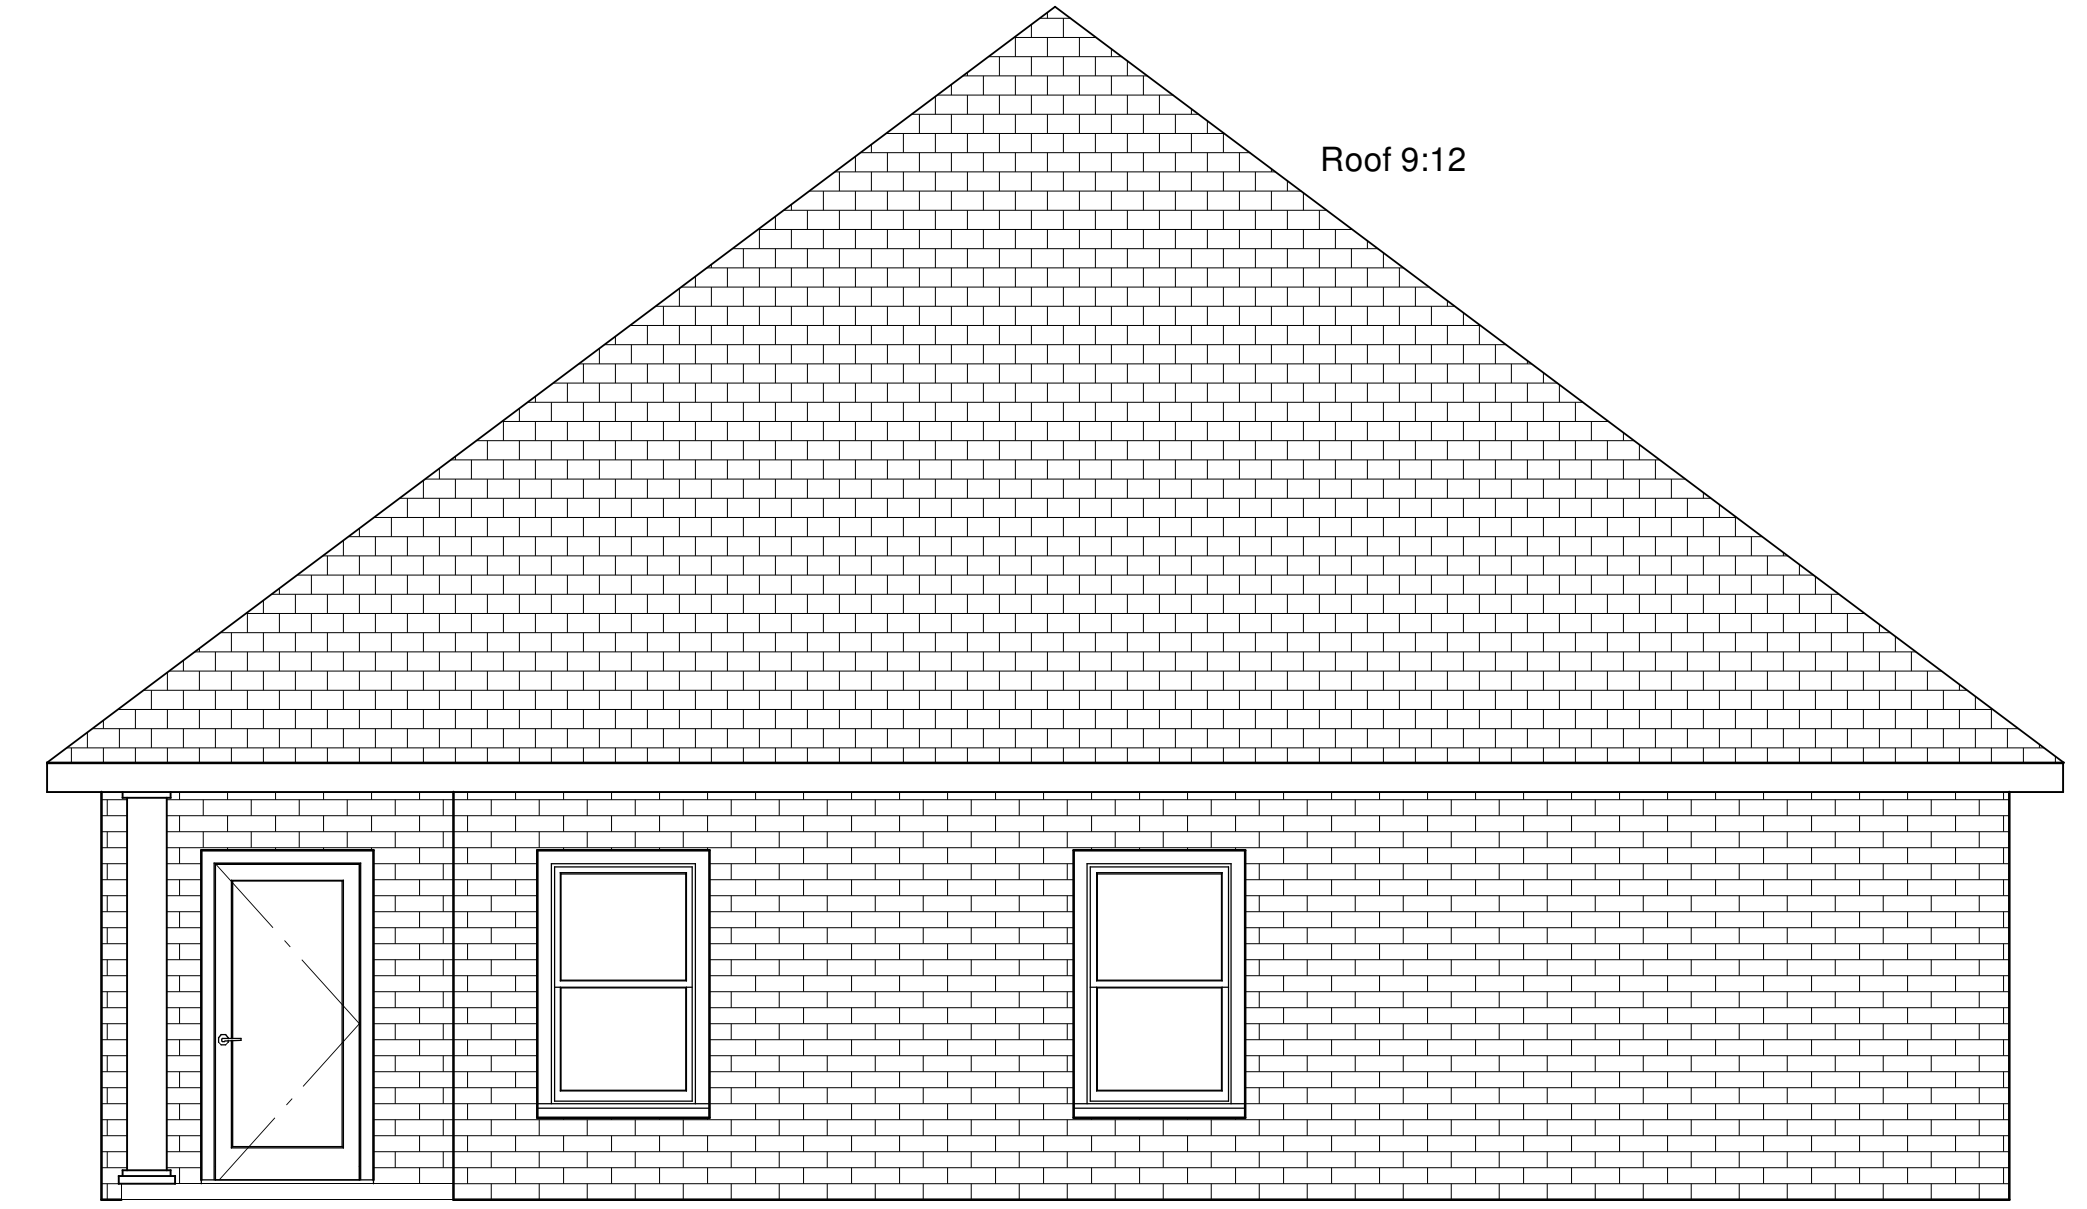

Rear Elevation  
Scale 1/4"=1'

**PLEASE NOTE:**  
Due to the impossibility of providing any personal and/or on-site consultation or supervision and control over the actual construction, and because of the great variance in local building code requirements, building site conditions, and weather conditions, Rick Johnson, Covenant Home Design & Covenant Home Builders, Inc. assumes no responsibility for any damages including structural failures due to any deficiencies, omissions, or errors in the design or prints.  
Contractor or Builder should verify all dimensions prior to construction. Calculated dimensions take precedence over scaled dimensions.  
Contractor or Builder should also comply with all local & state building codes and engineered aspects of the home should incorporate actual site conditions.

Covenant Home Design  
P.O. Box 370 Bryant AR 72089  
501-653-5131  
www.covenanthomes.com



Designed By:  
Rick Johnson  
501-247-7991

File Name:  
Wildwood1fp

Date:  
5/20/2015

Custom Home Plans designed for:  
*Liberty Construction*

Page  
2 of  
3

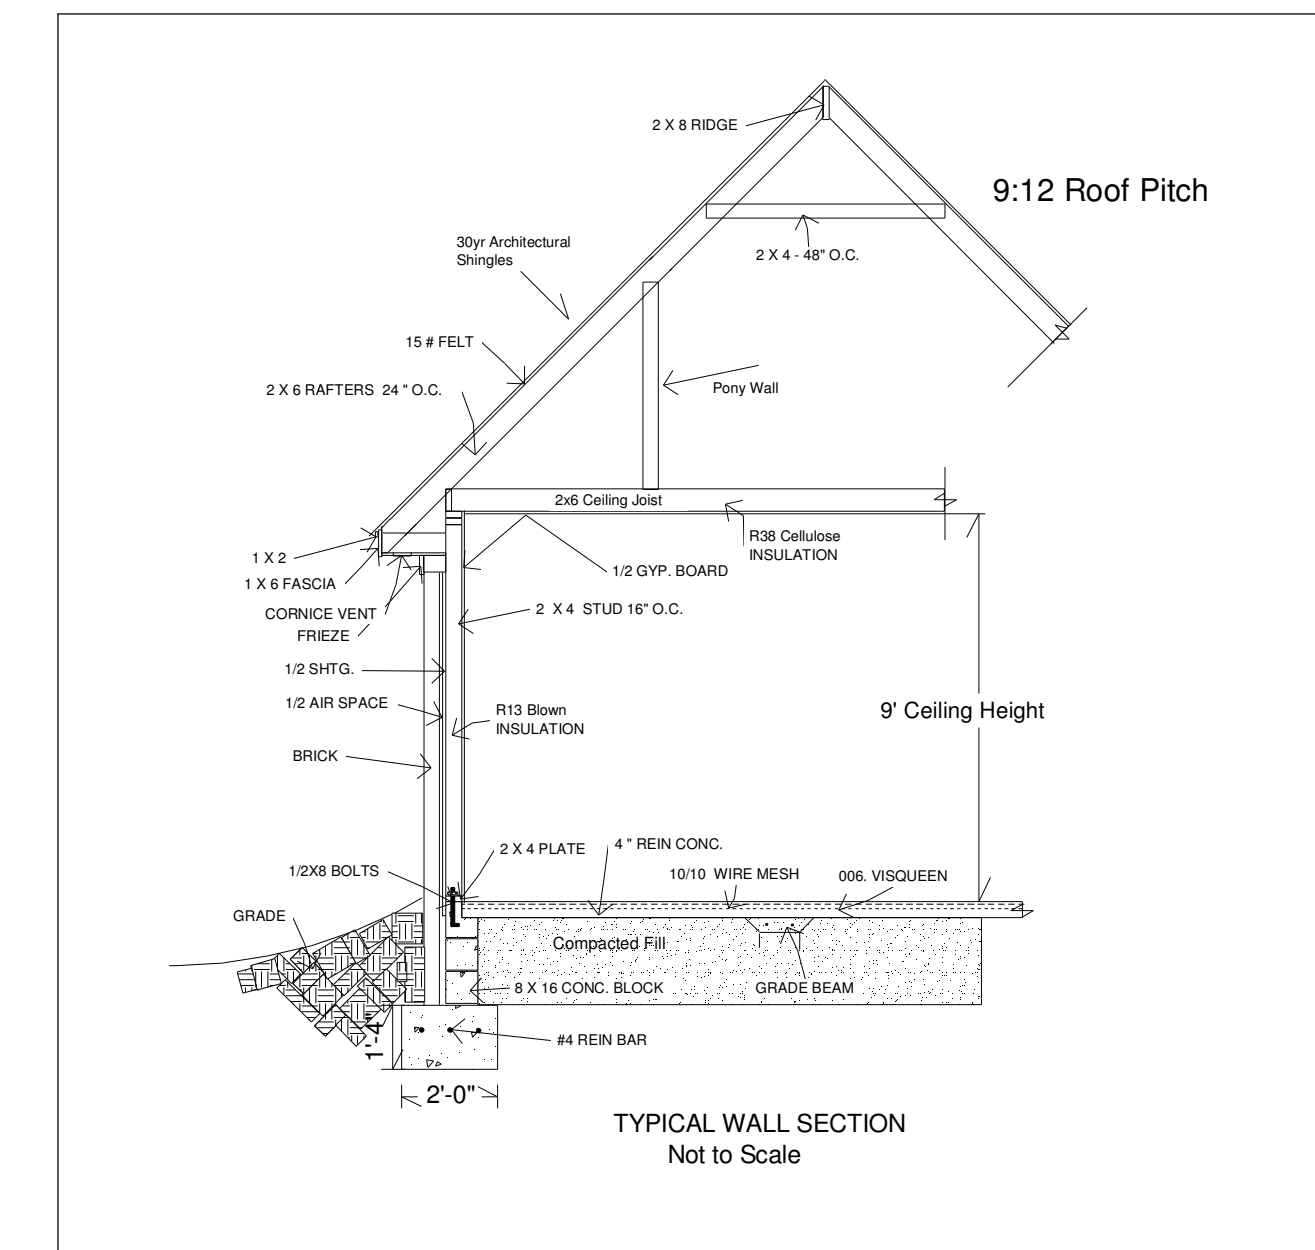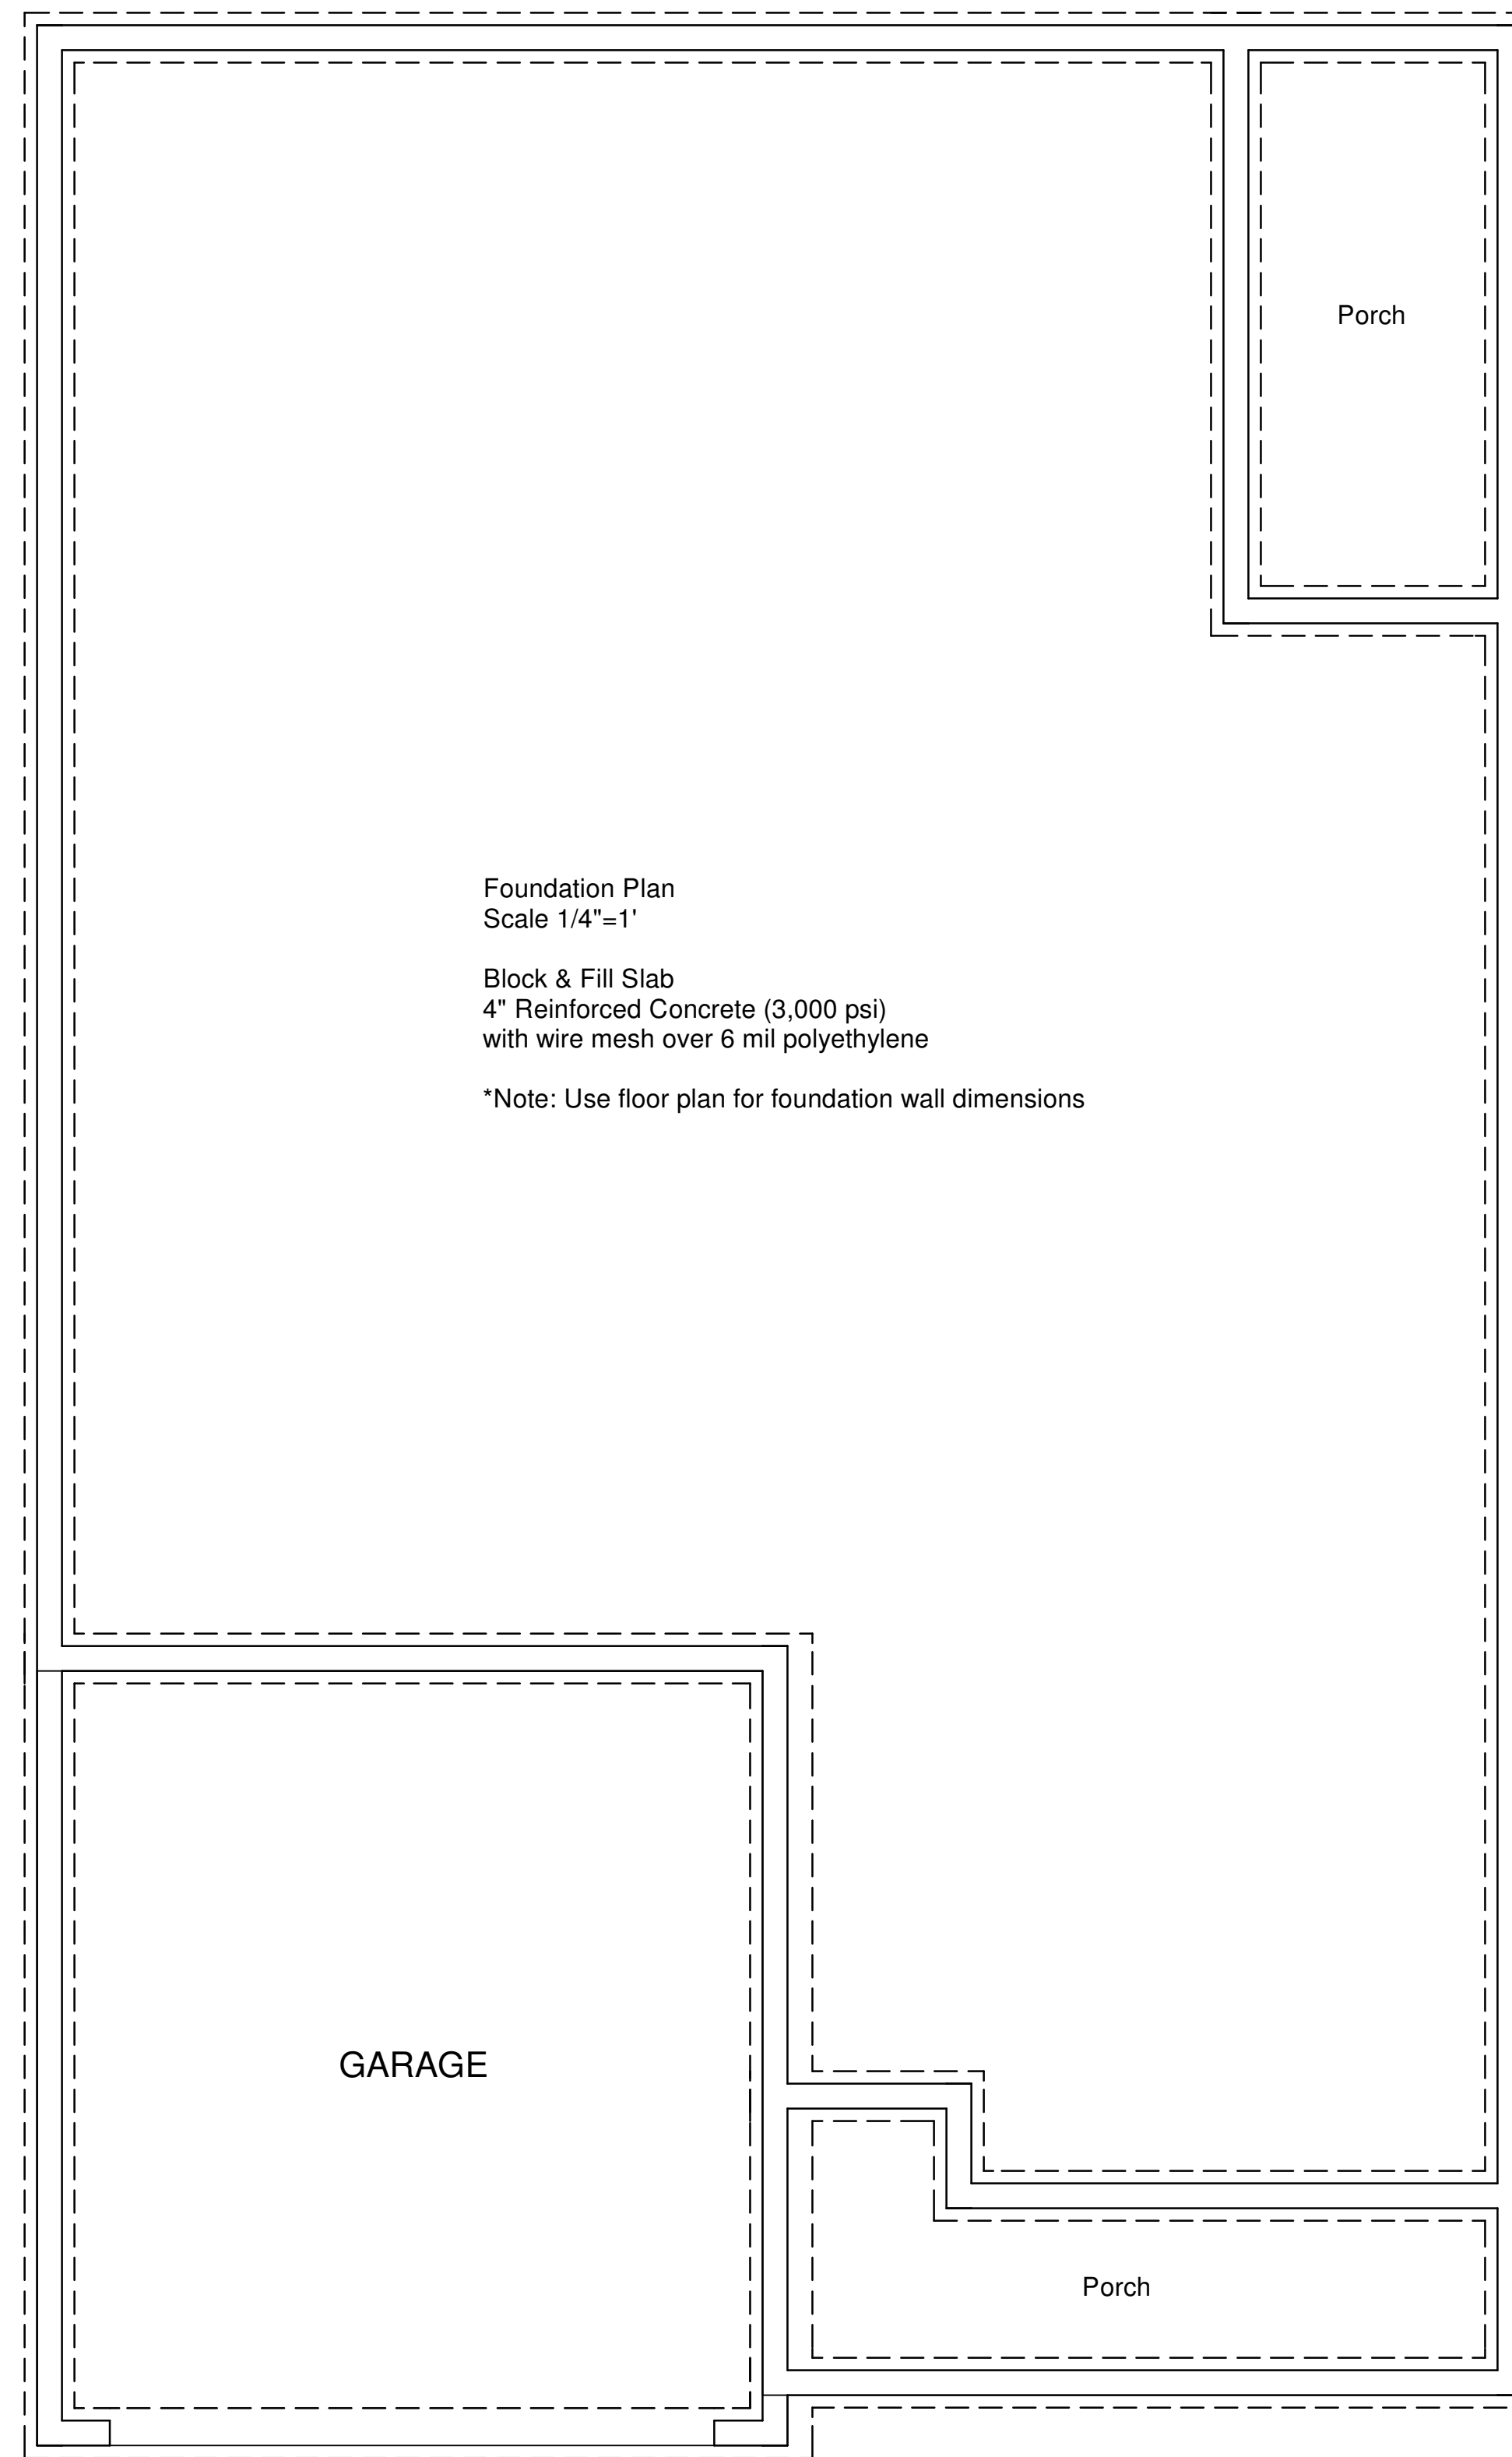

**PLEASE NOTE:**  
Due to the impossibility of providing any personal and/or on-site consultation or supervision and control over the actual construction, and because of the great variance in local building code requirements, building site conditions, and weather conditions, Rick Johnson, Covenant Home Design & Covenant Home Builders, Inc. assumes no responsibility for any damages including structural failures due to any deficiencies, omissions, or errors in the design or prints.

Contractor or Builder should verify all dimensions prior to construction. Calculated dimensions take precedence over scaled dimensions.

Contractor or Builder should also comply with all local & state building codes and engineered aspects of the home should incorporate actual site conditions.