



FLOOR PLAN 1/4" = 1'0"

PLAN NO. 14-1940-506
WILDWOOD PLACE
JIM JOHNSTON
DRAFTING 1-501-679-1345

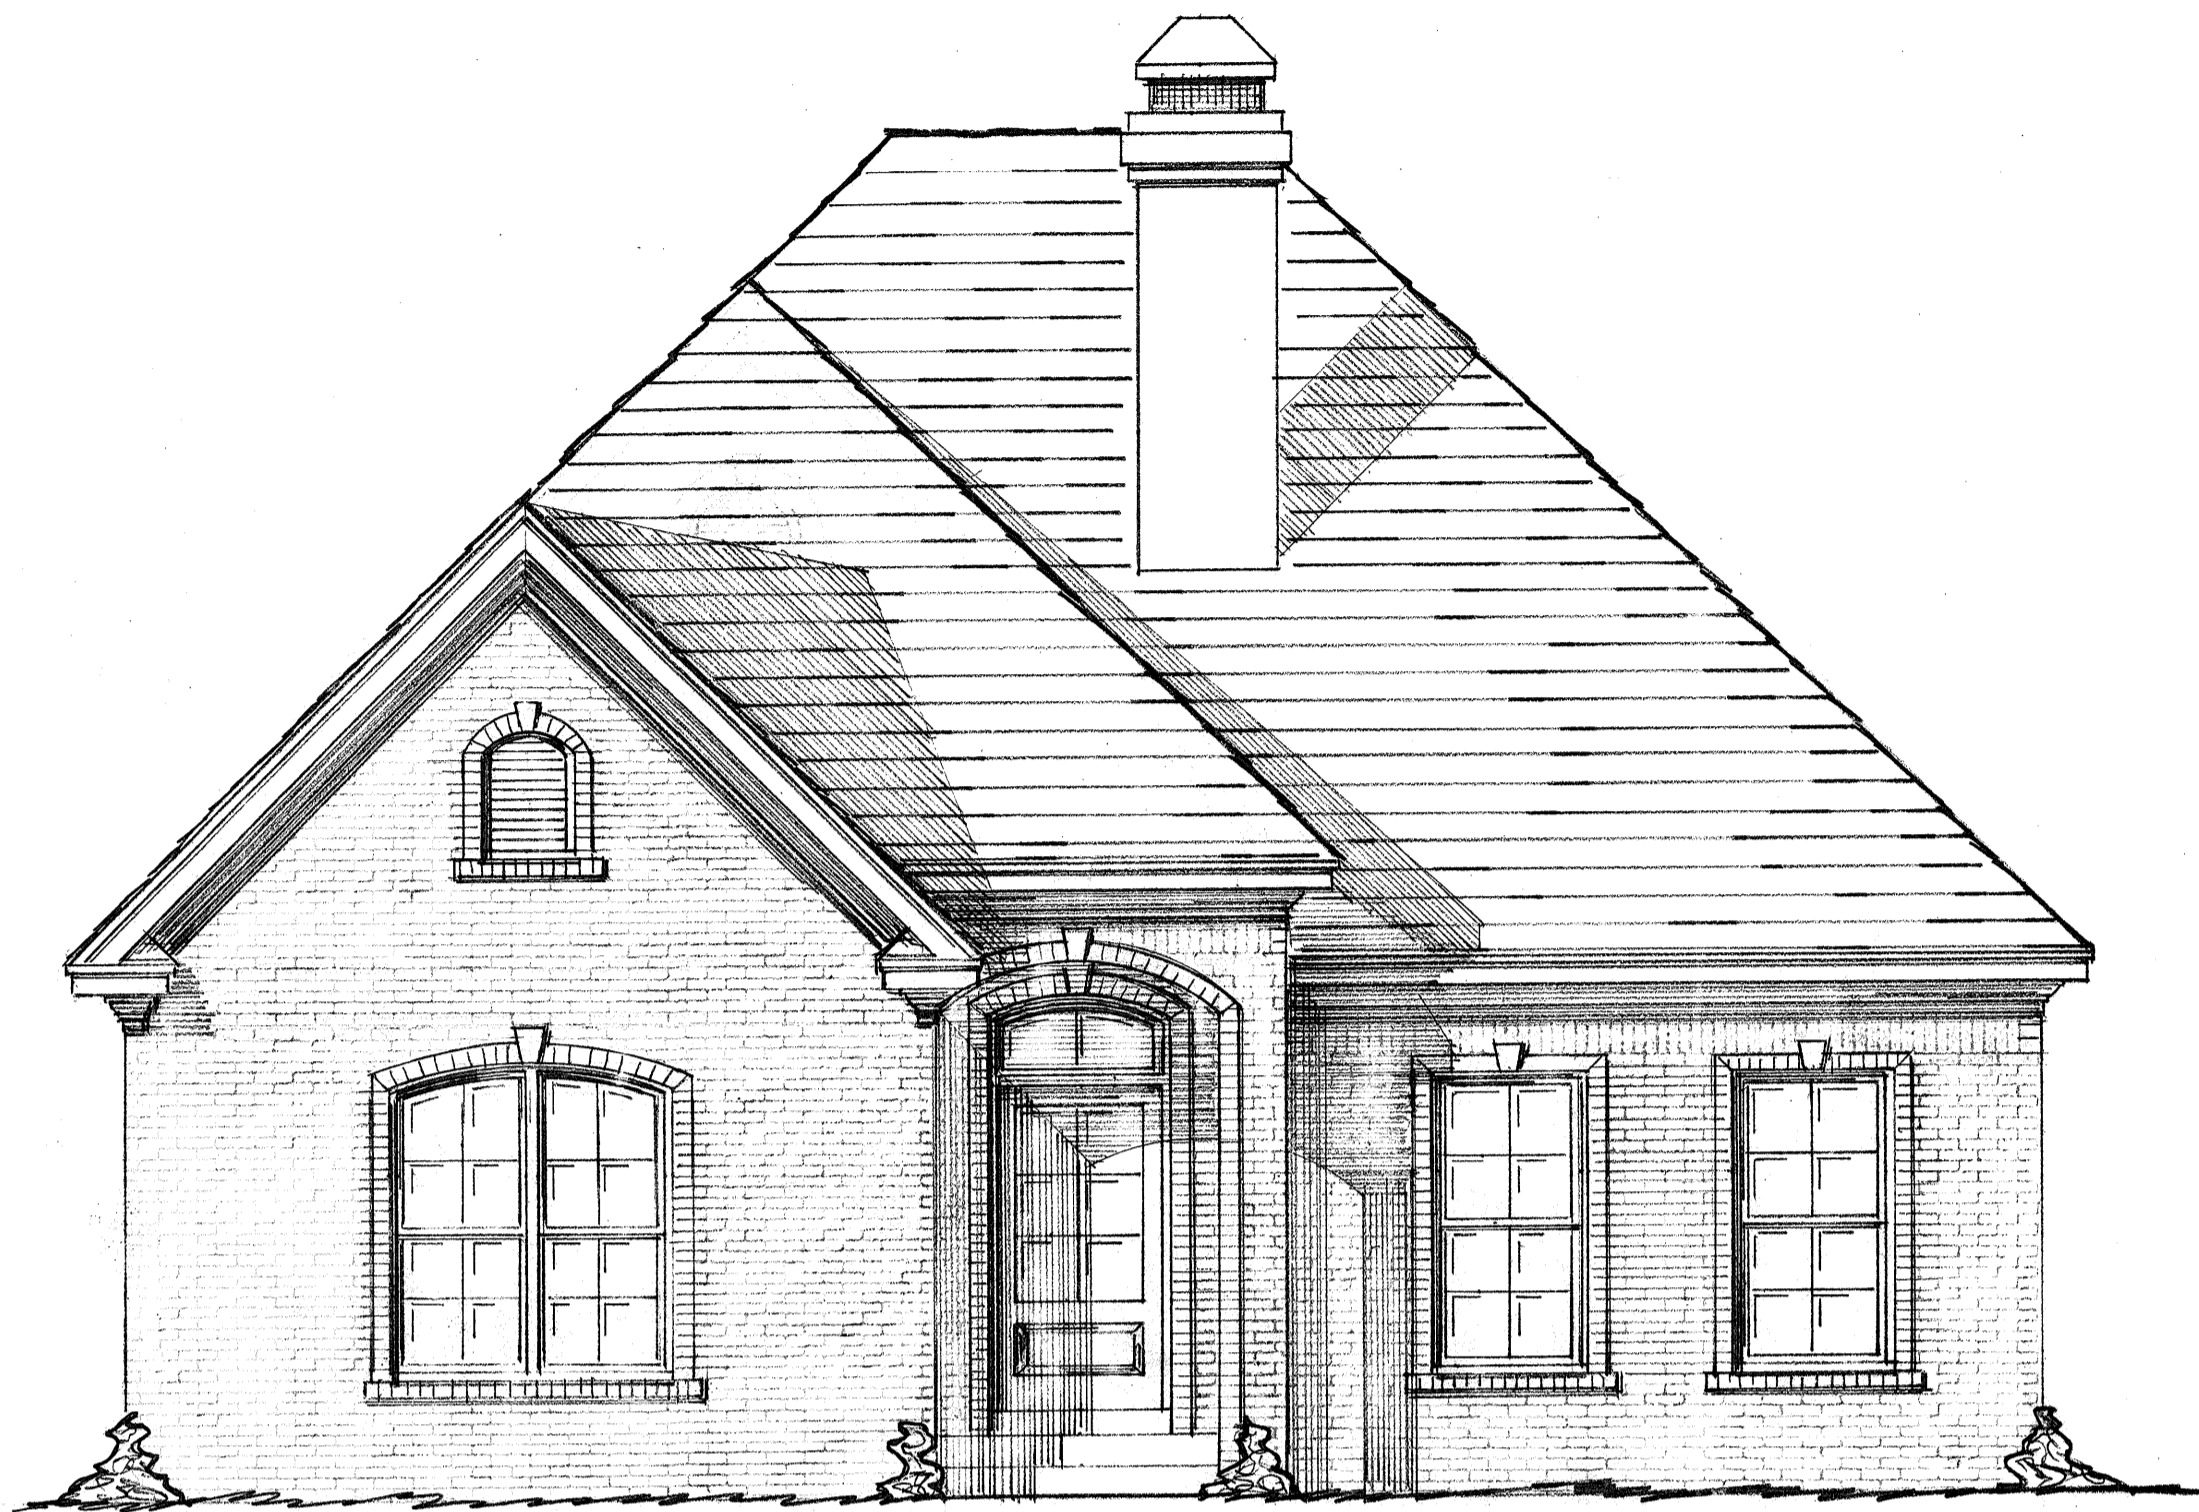

FRONT ELEVATION "B" 1/4" = 1'0"

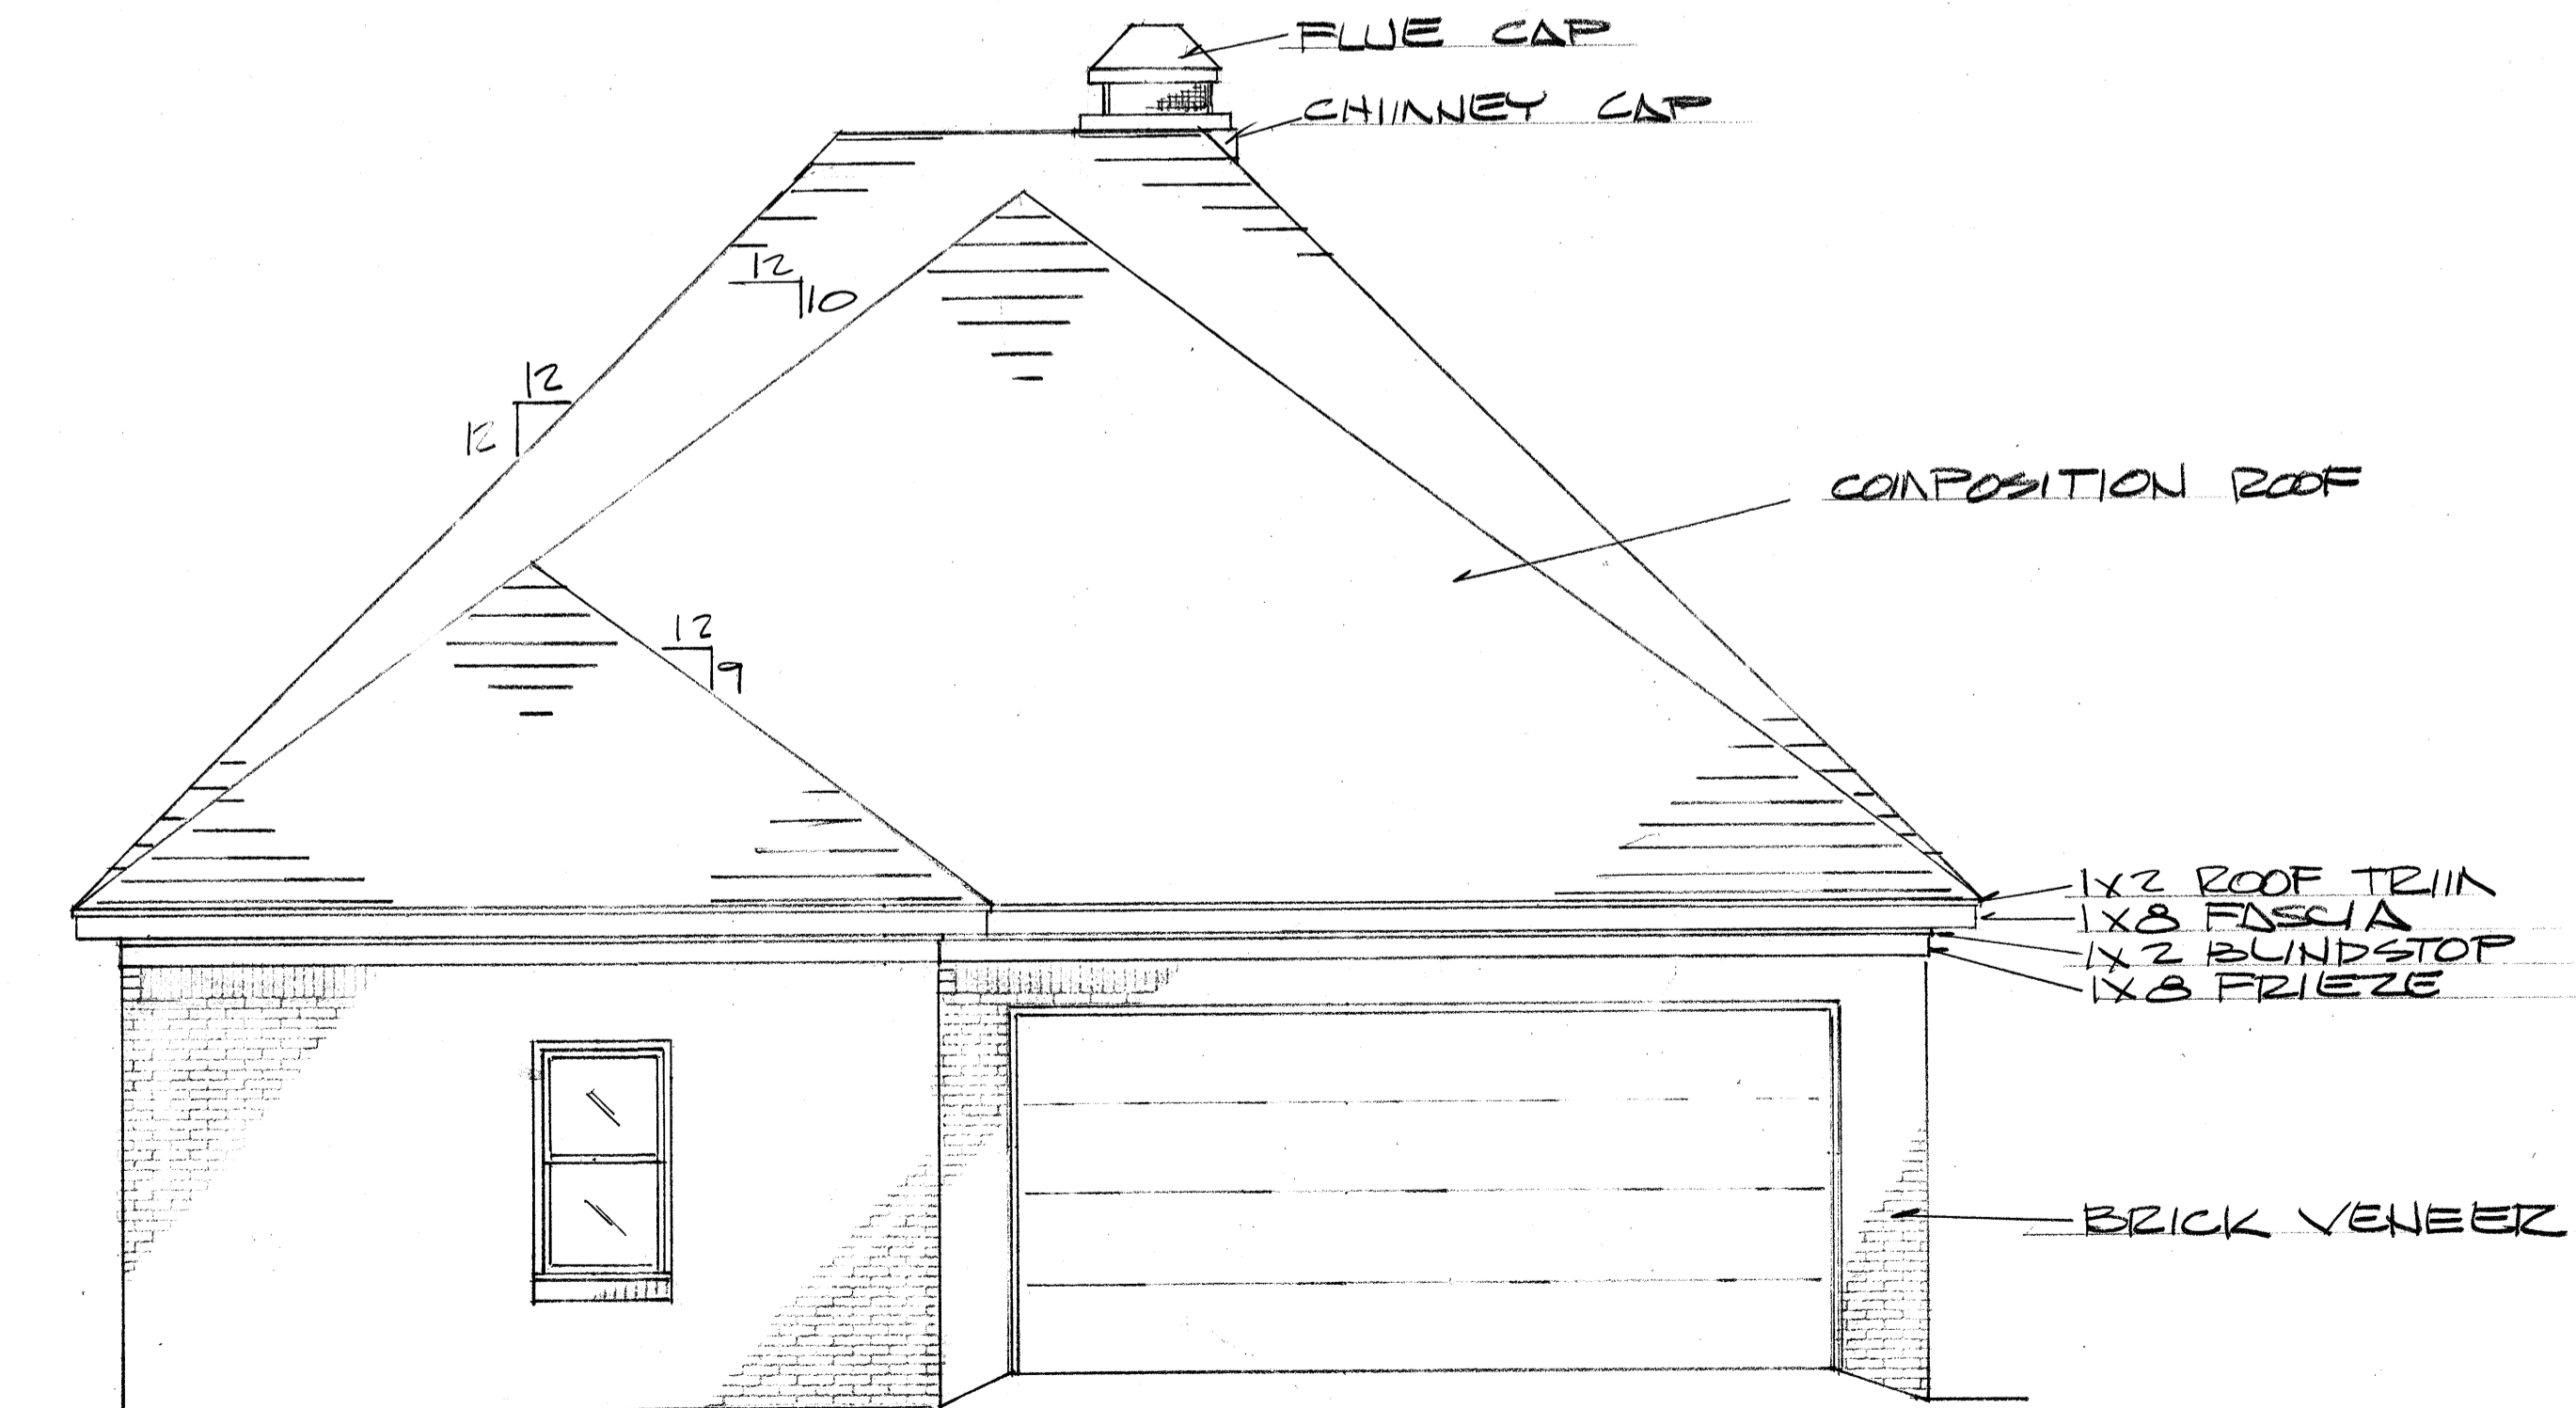

CLC. SST.
FIN. CLC.
9'11"
FLR. PL.
V.I.F.

REAR ELEVATION 1/4" = 1'0"